


OCCIDENTAL AVE. BIKE & PEDESTRIAN IMPROVEMENTS

COMMUNITY MEETING

NOVEMBER 15, 2023



RALSTON AVE. & OCCIDENTAL AVE.

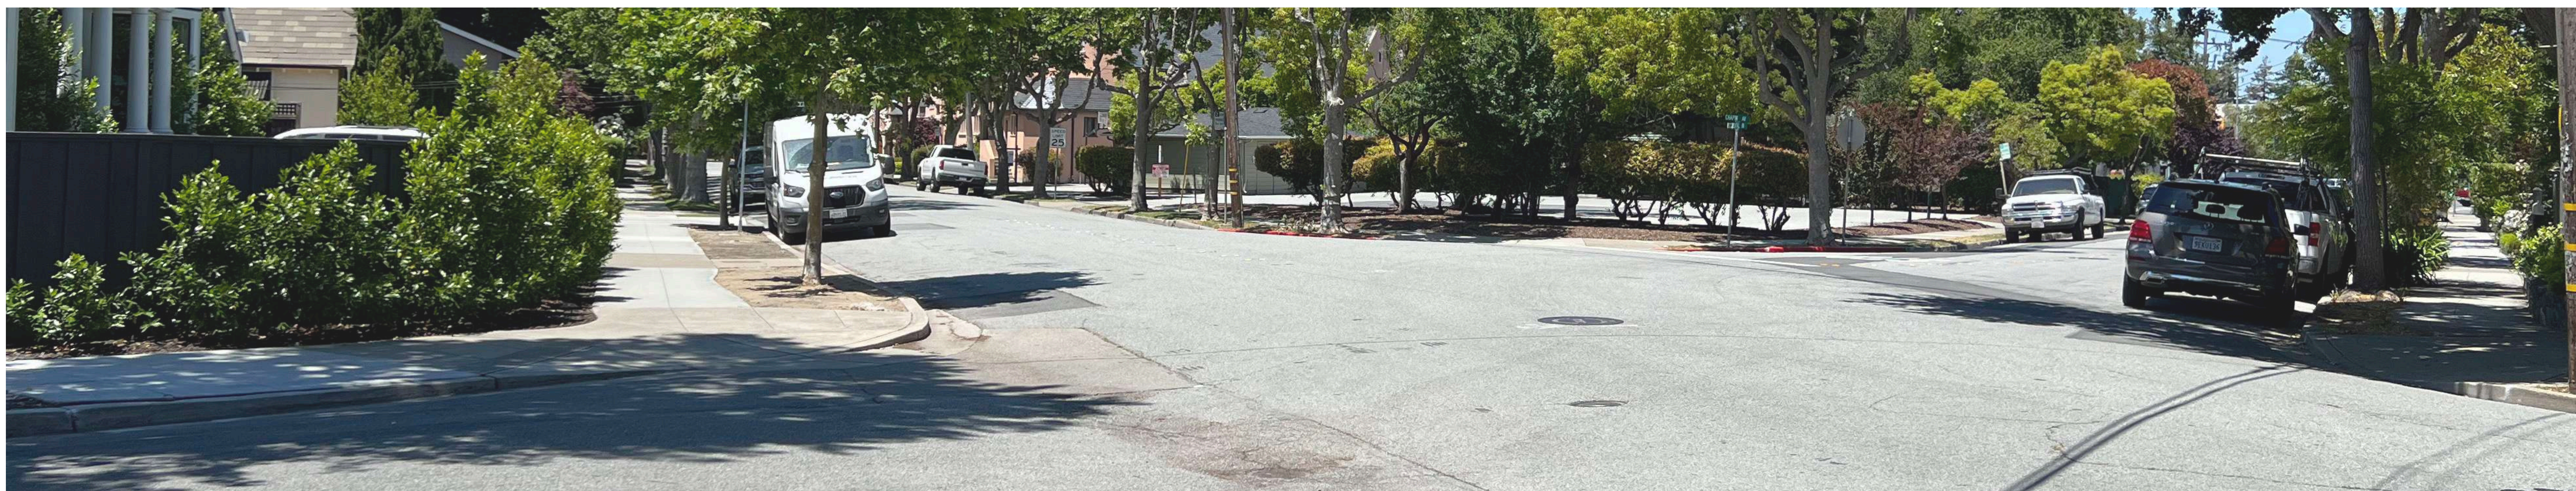

CHAPIN AVE. & OCCIDENTAL AVE.




BKF ENGINEERS
CALLANDER ASSOCIATES

PROJECT GOALS

- REDUCE VEHICULAR CONFUSION BY REDUCING INTERSECTION SIZE
- INCREASE PEDESTRIAN VISIBILITY
- ENHANCE BIKE SAFETY
- DEVELOP BIKE ROUTE FOR OCCIDENTAL AVE. AND CHAPIN AVE.

PROJECT LOCATIONS

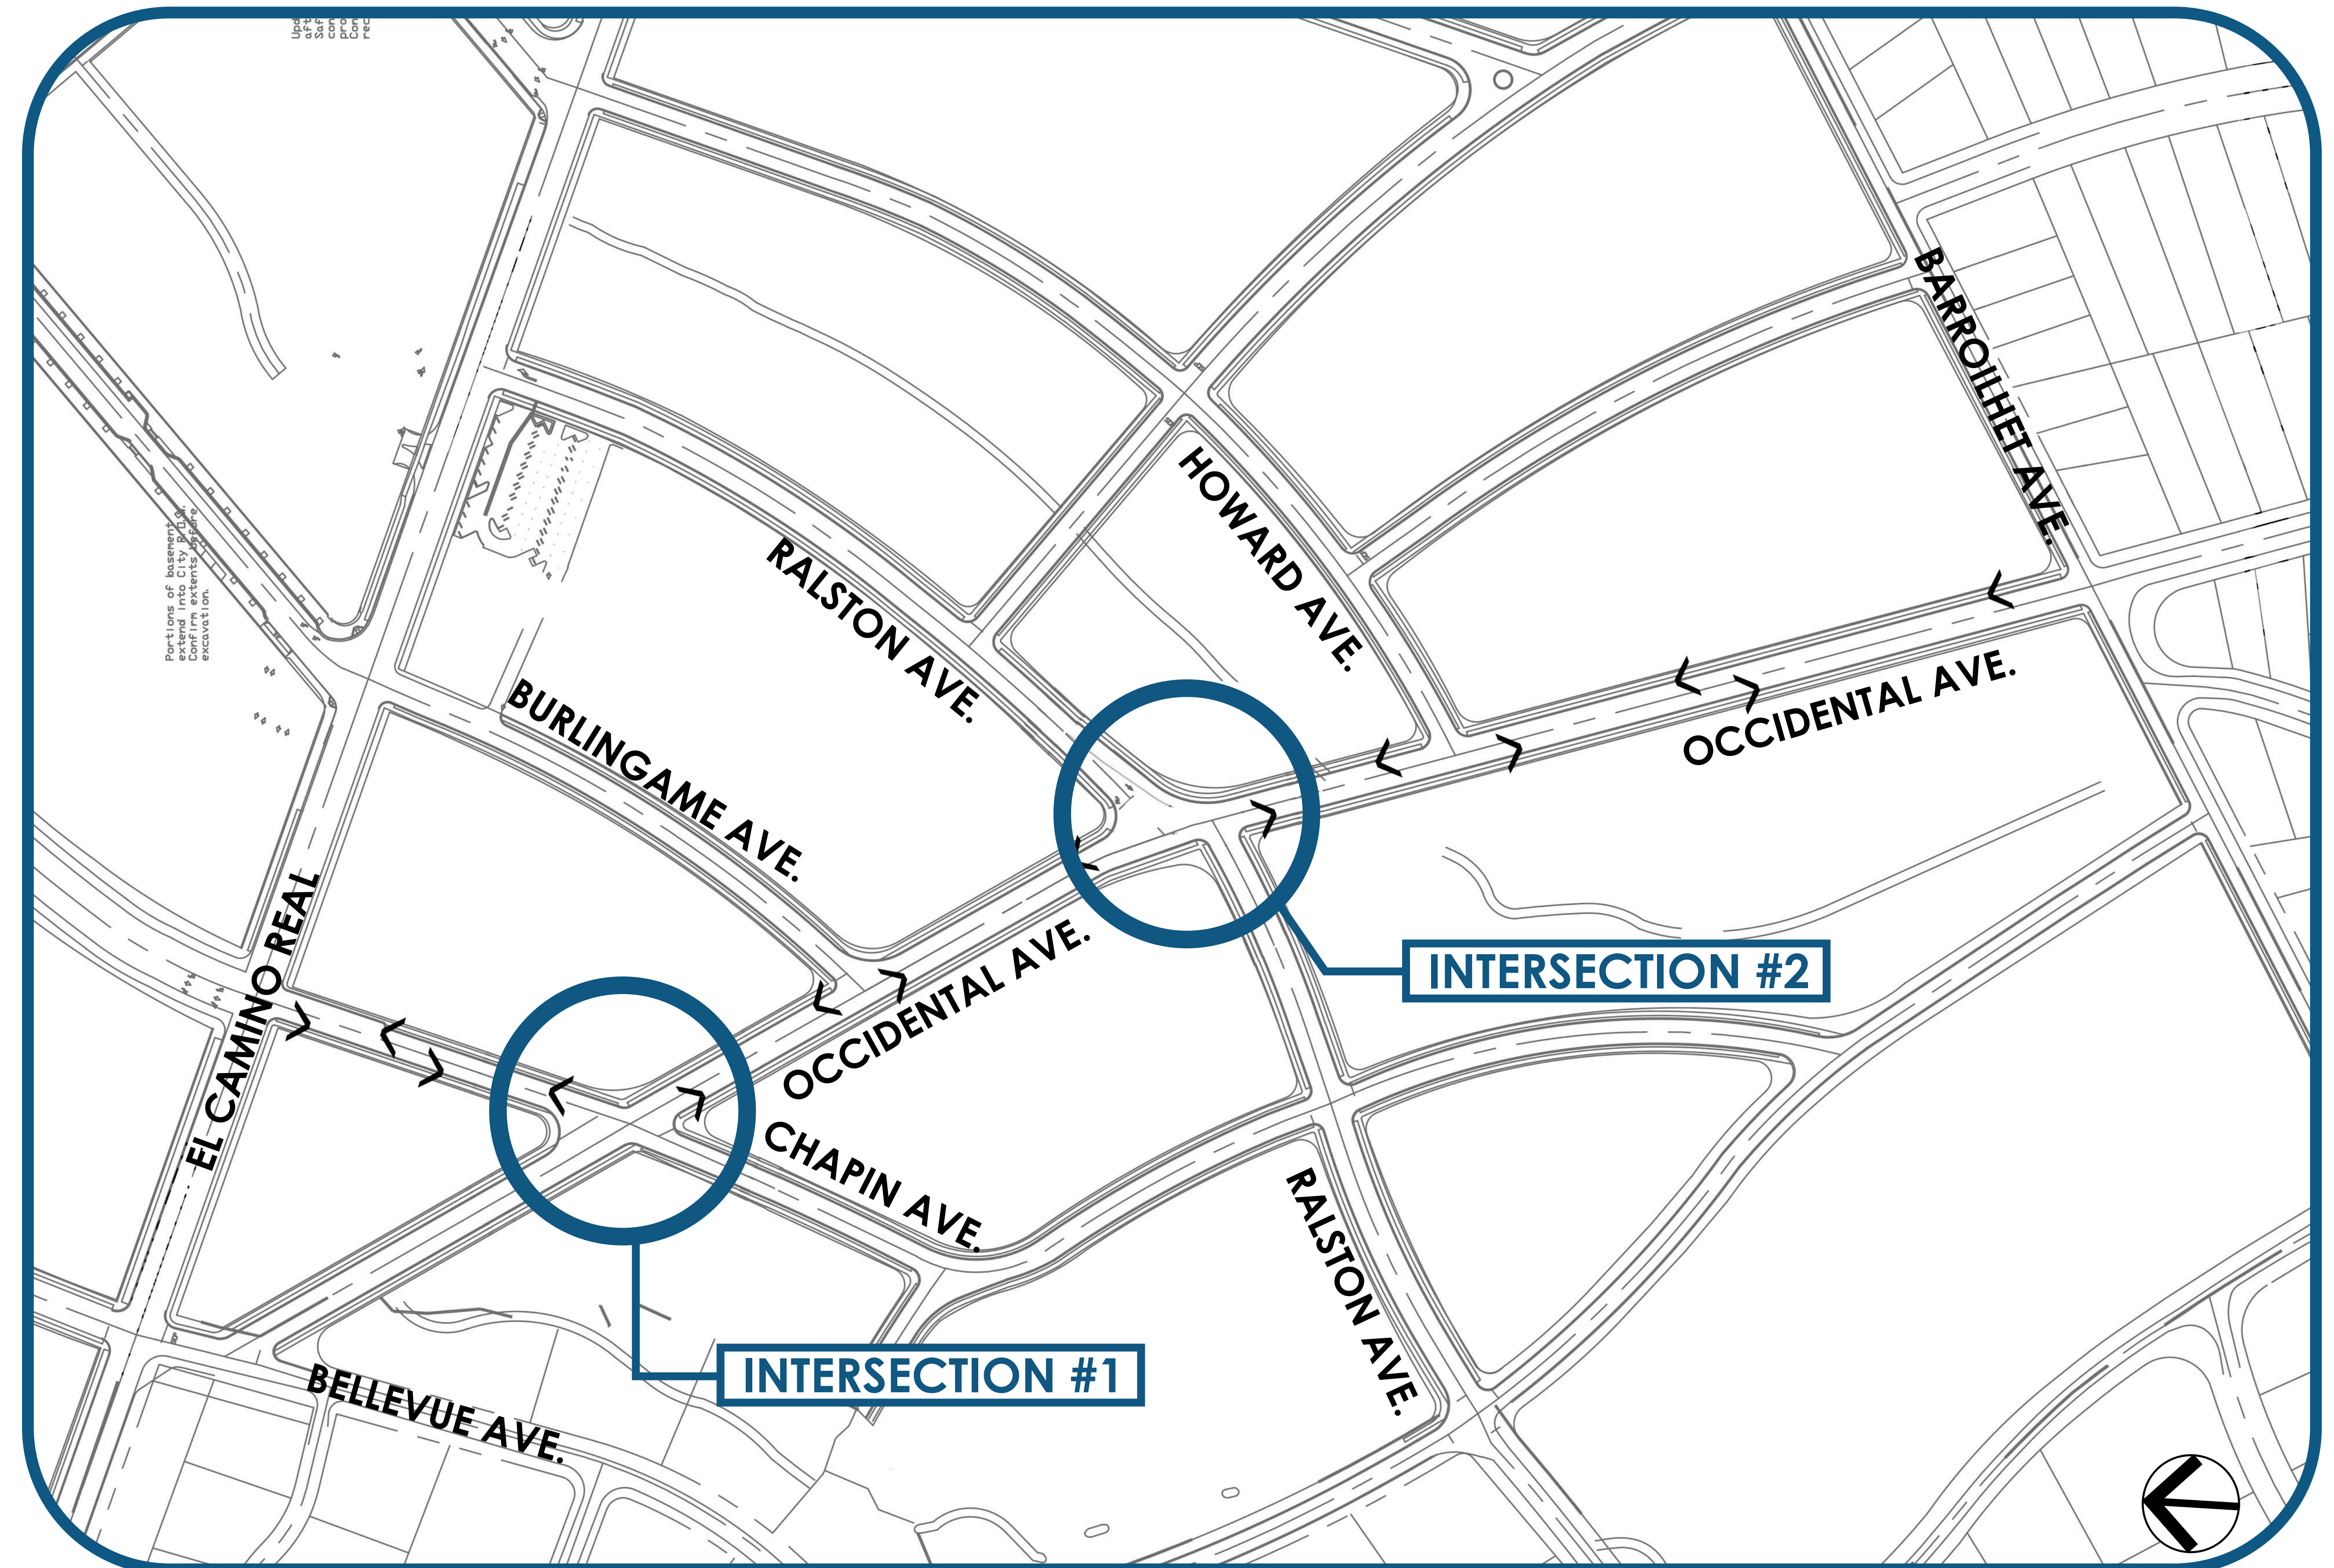

PROJECT GOALS & LOCATIONS


OCCIDENTAL AVE. BIKE & PEDESTRIAN IMPROVEMENTS

BURLINGAME, CALIFORNIA




BKF ENGINEERS
CALLANDER ASSOCIATES

OCCIDENTAL AVE. & CHAPIN AVE.

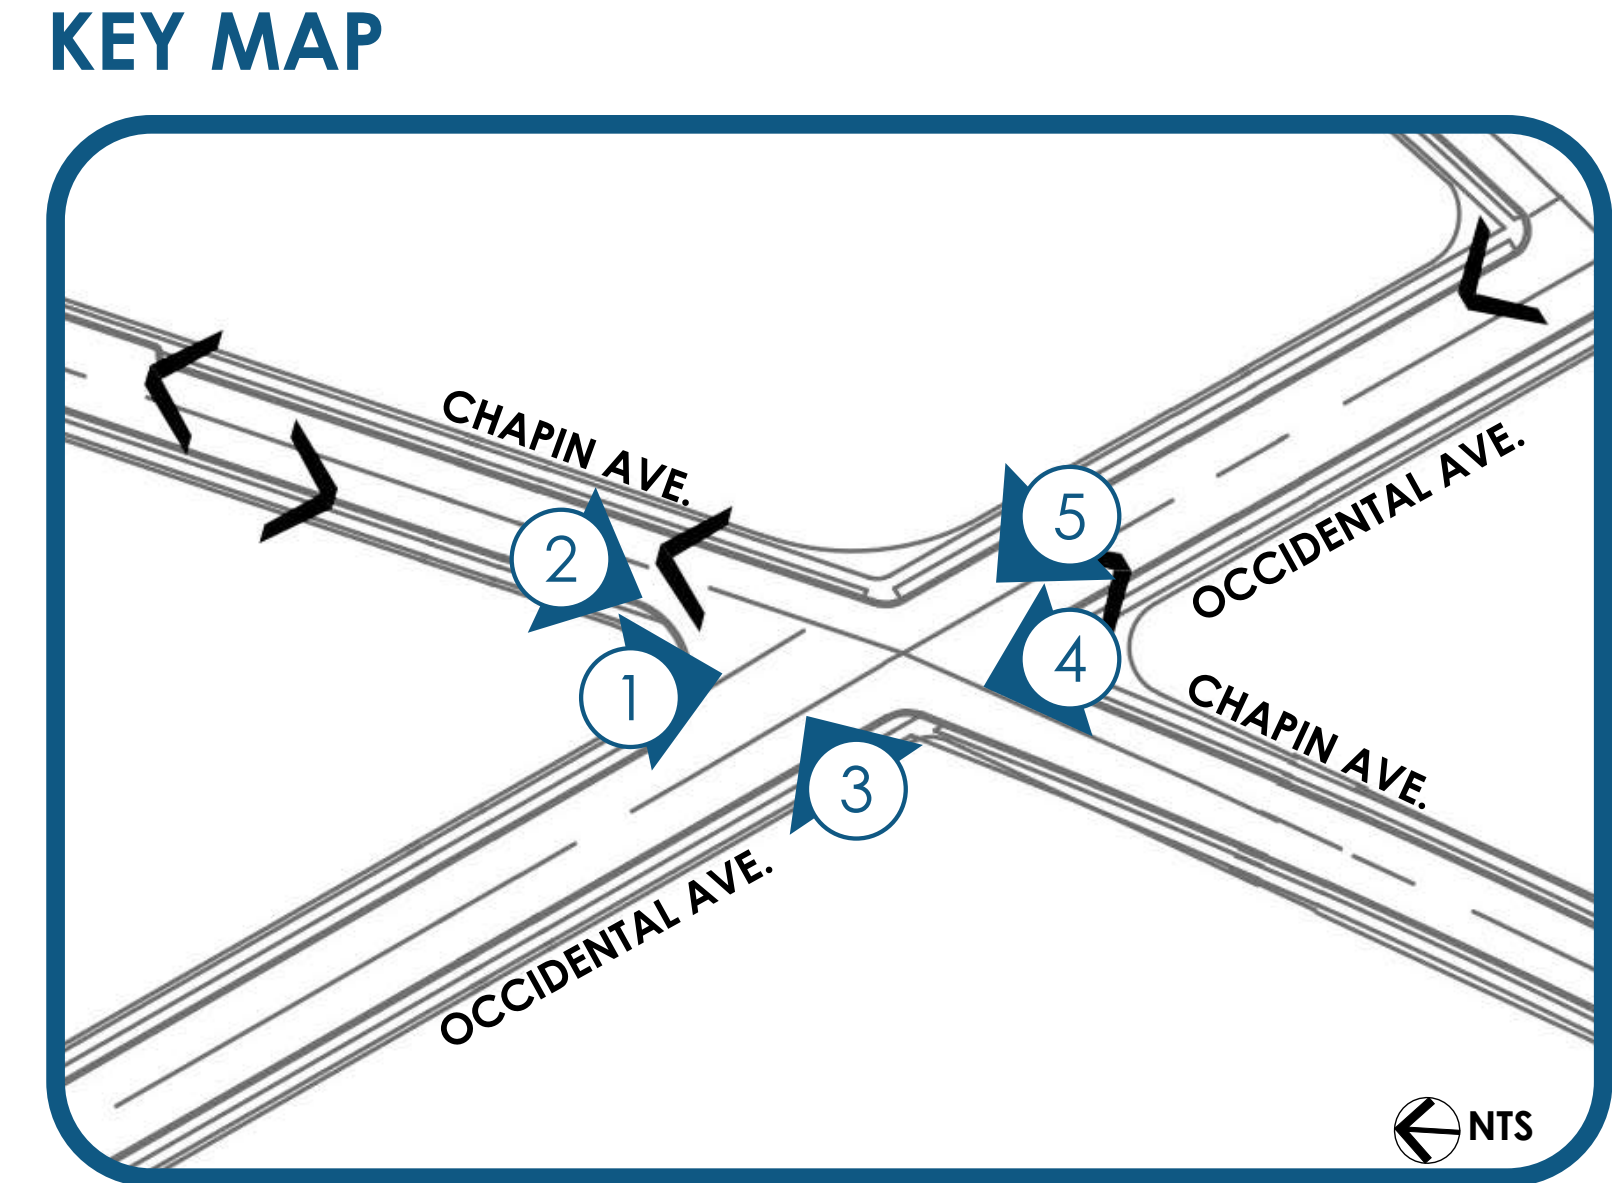


OCCIDENTAL AVE. & RALSTON AVE.

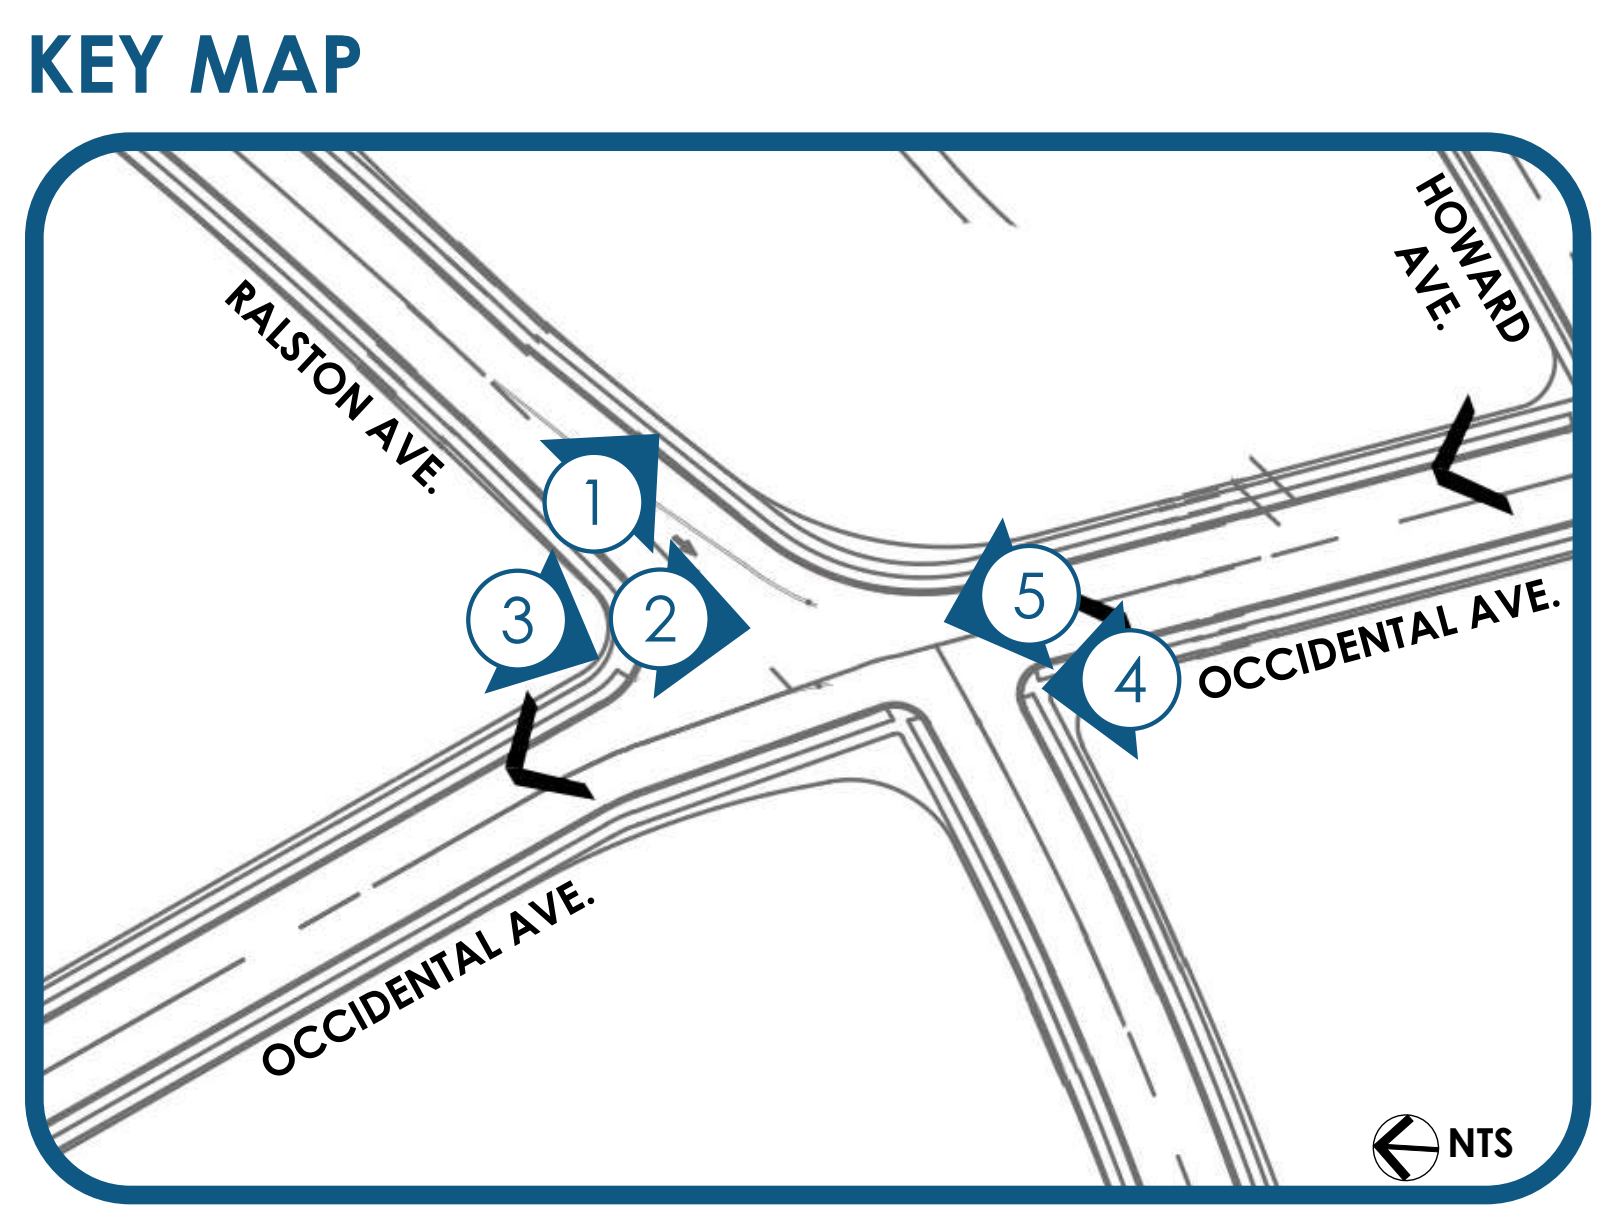


EXISTING CONDITIONS
OCCIDENTAL AVE. BIKE & PEDESTRIAN IMPROVEMENTS
BURLINGAME, CALIFORNIA




BKF ENGINEERS
CALLANDER ASSOCIATES

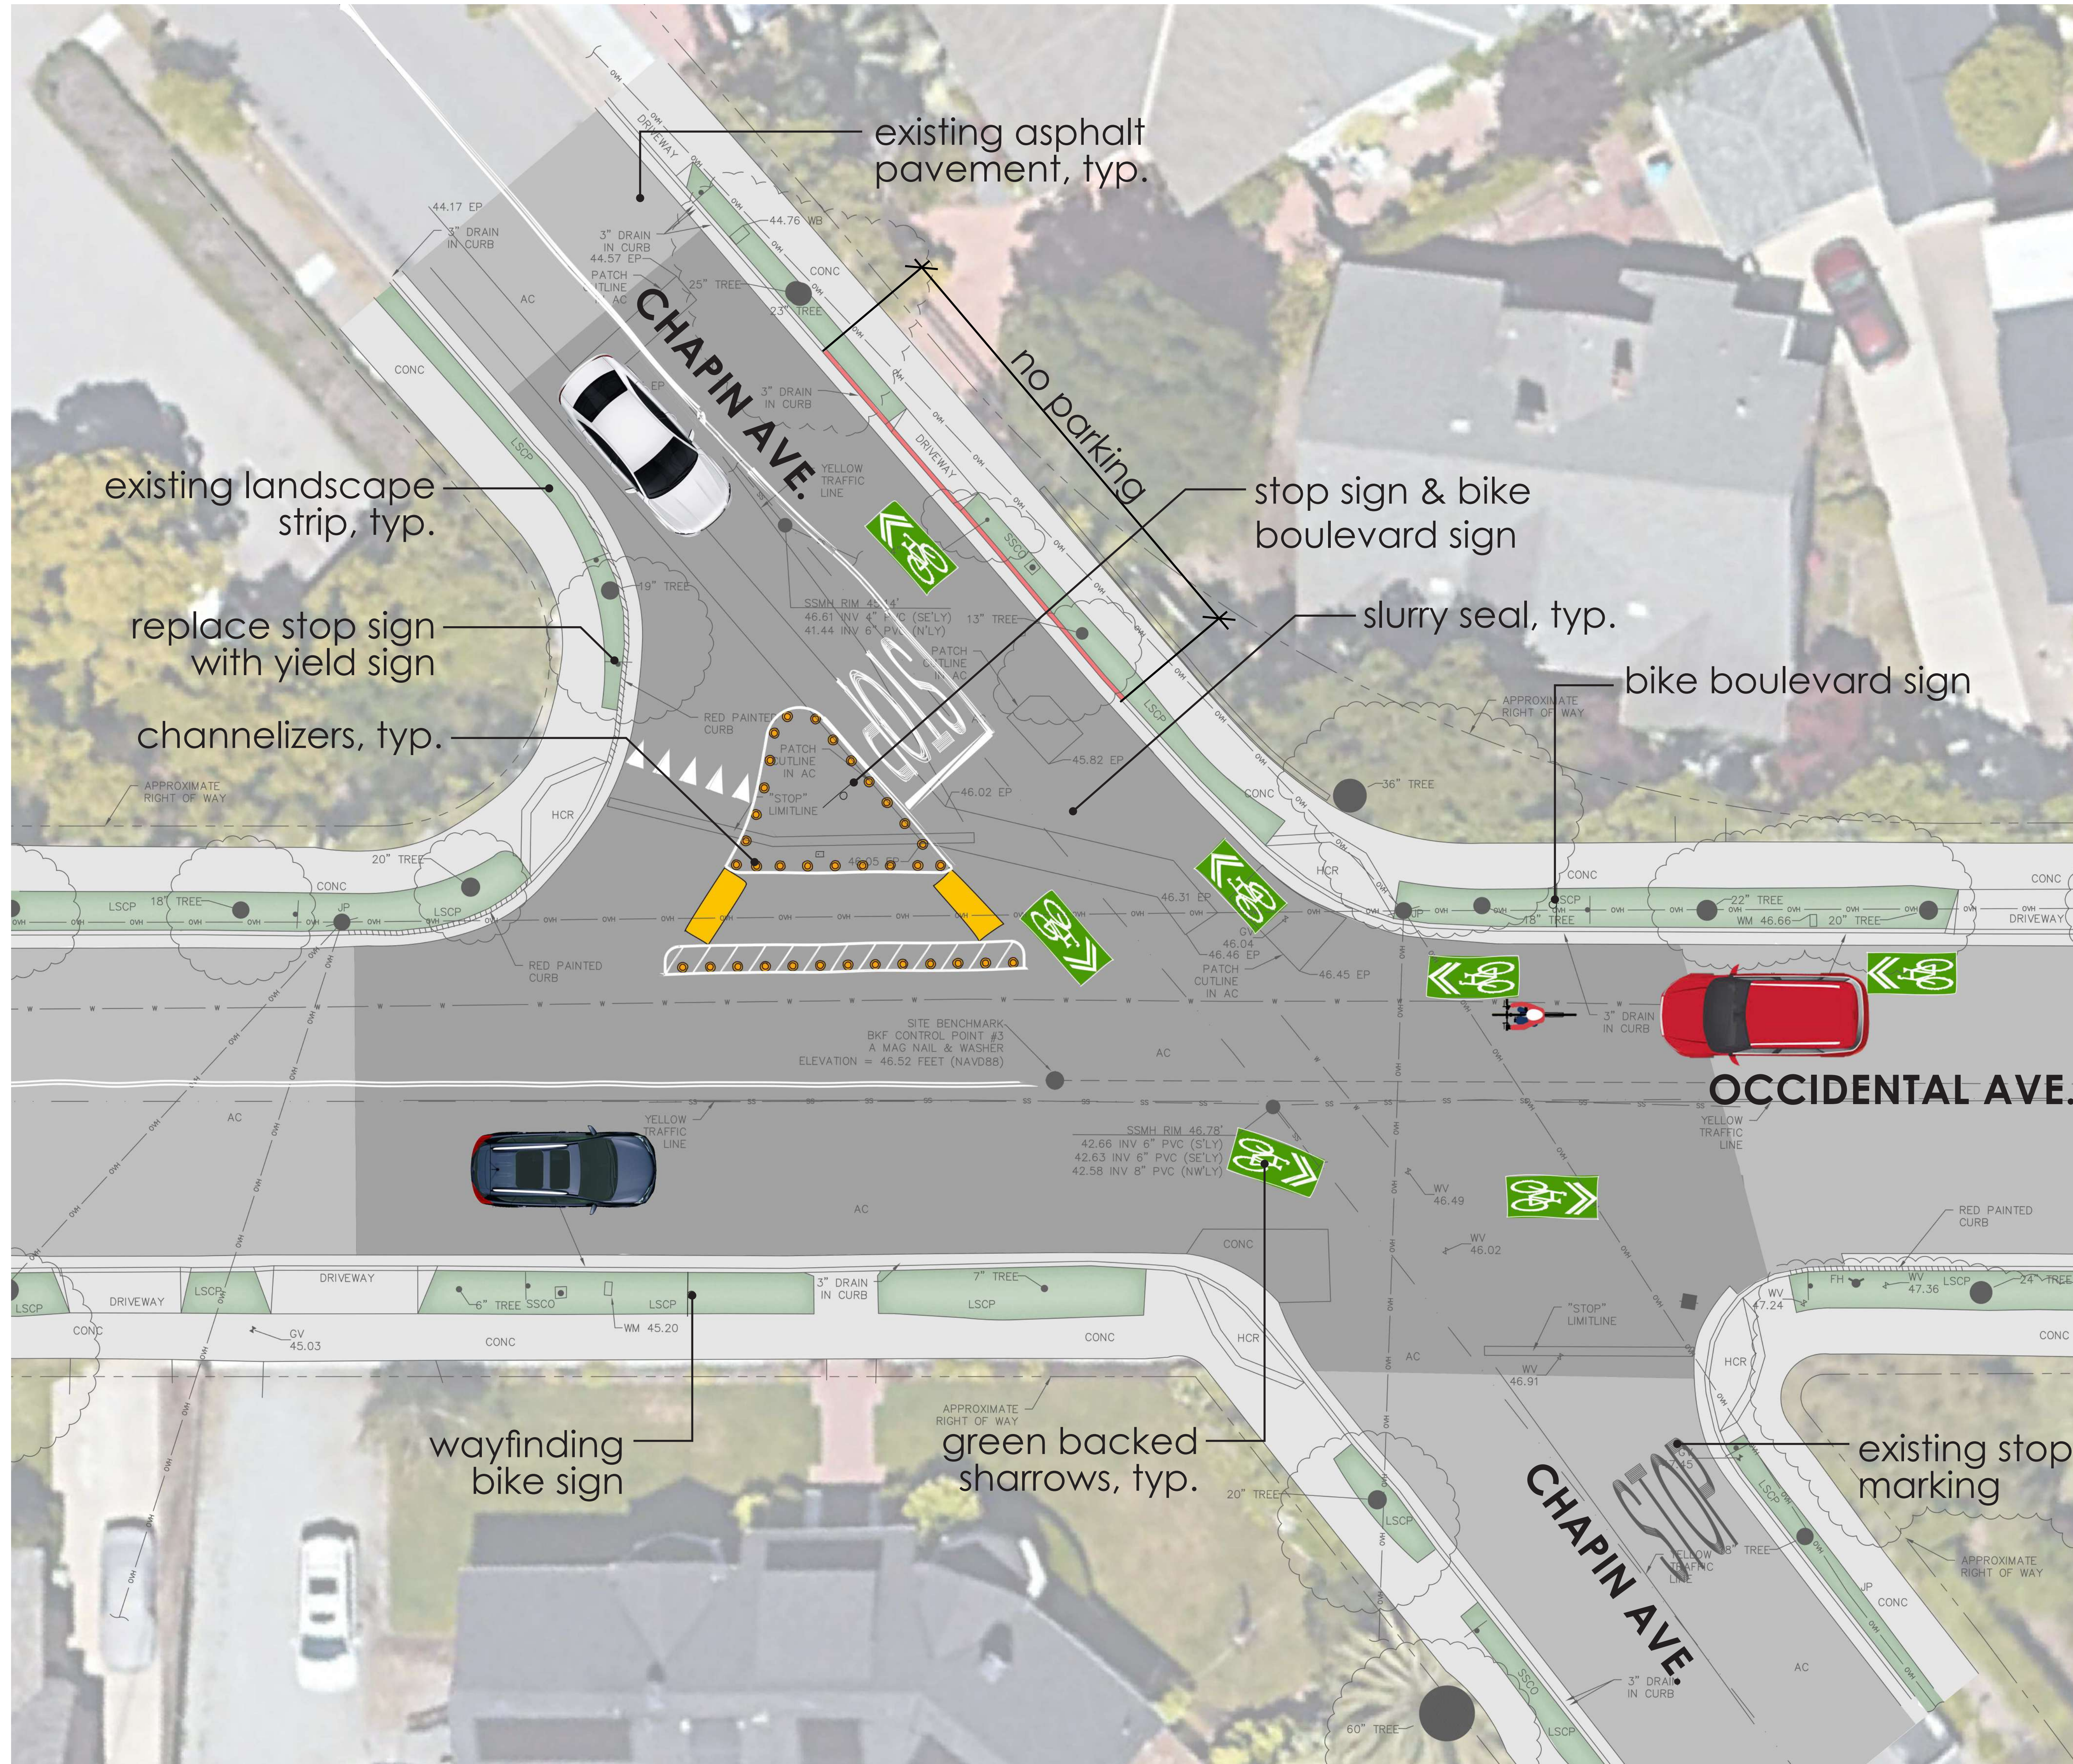

DETAIL

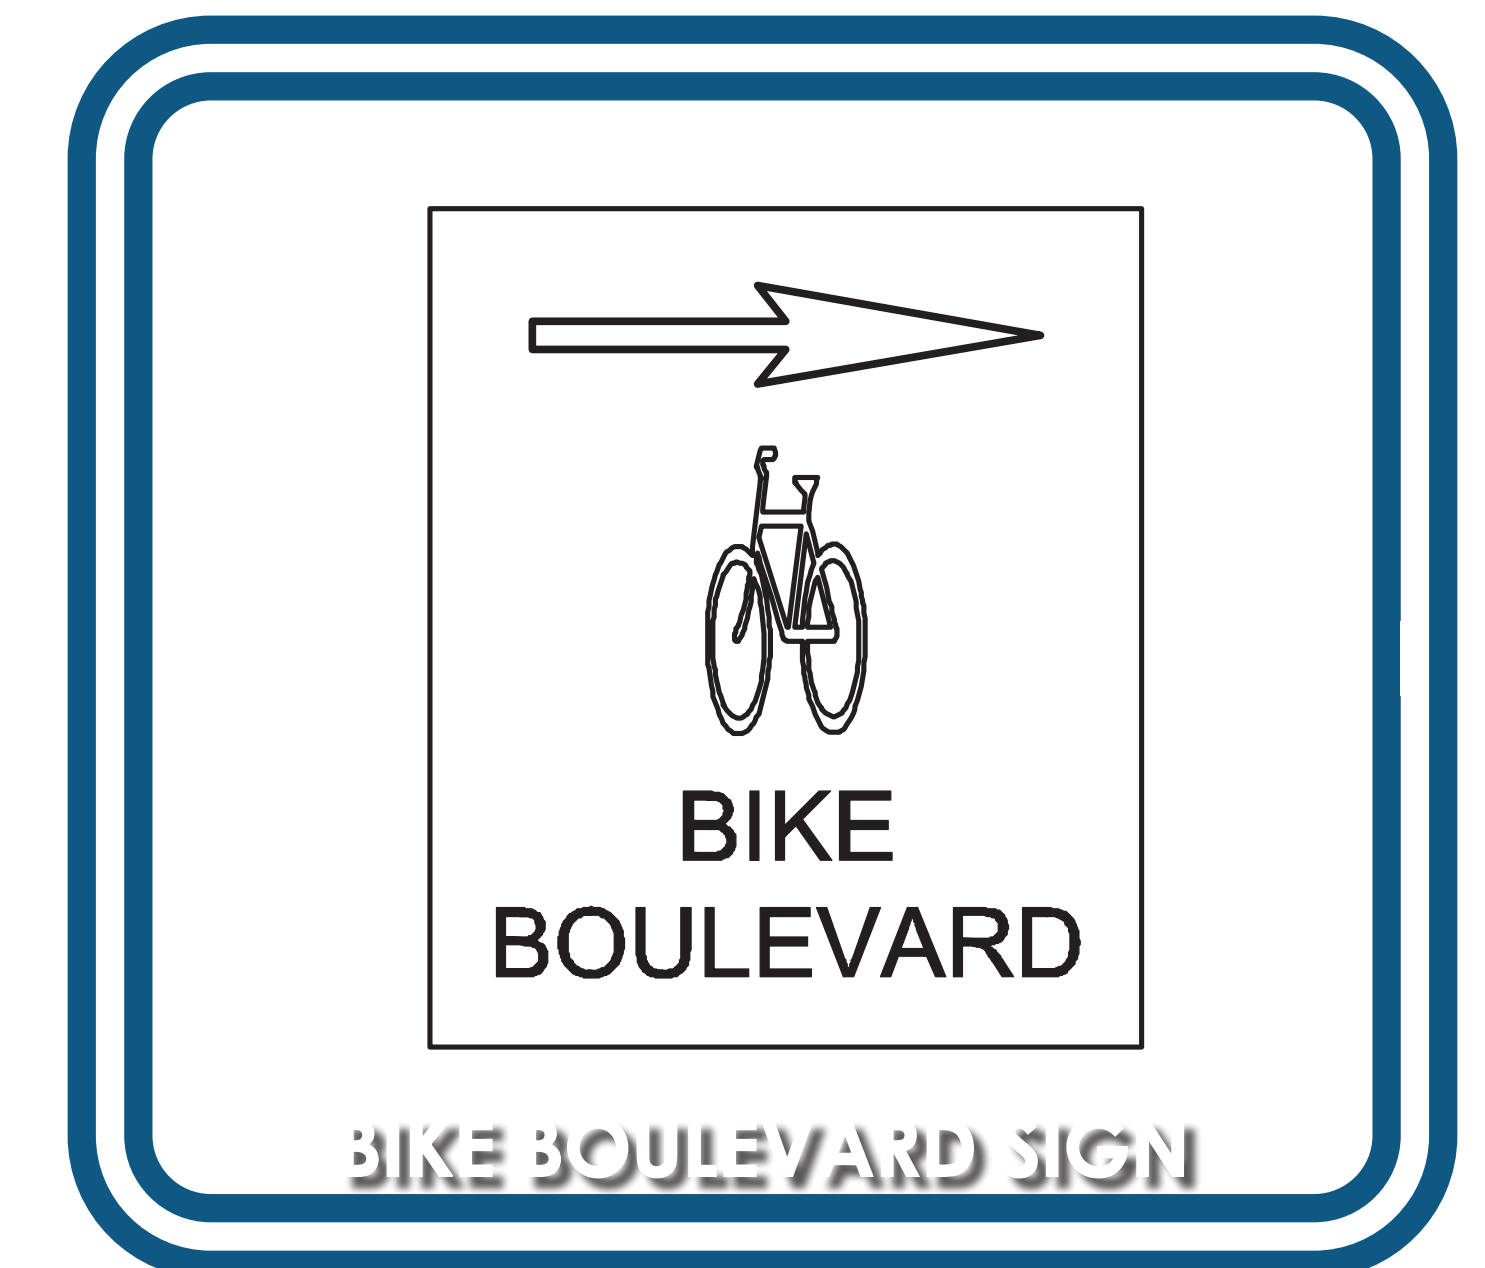

KEY MAP

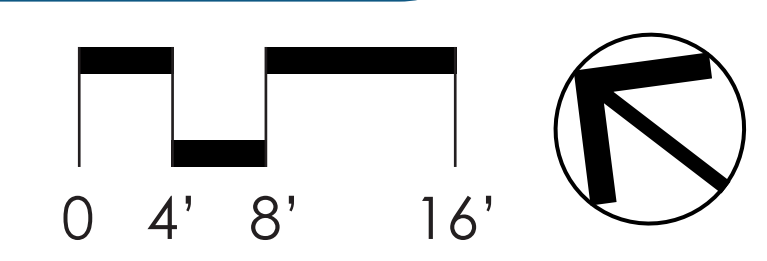


**PRELIMINARY DESIGN PLAN
CHAPIN AVE. & OCCIDENTAL AVE.**

OCCIDENTAL AVE. BIKE & PEDESTRIAN IMPROVEMENTS

BURLINGAME, CALIFORNIA




**BKF ENGINEERS
CALLANDER ASSOCIATES**

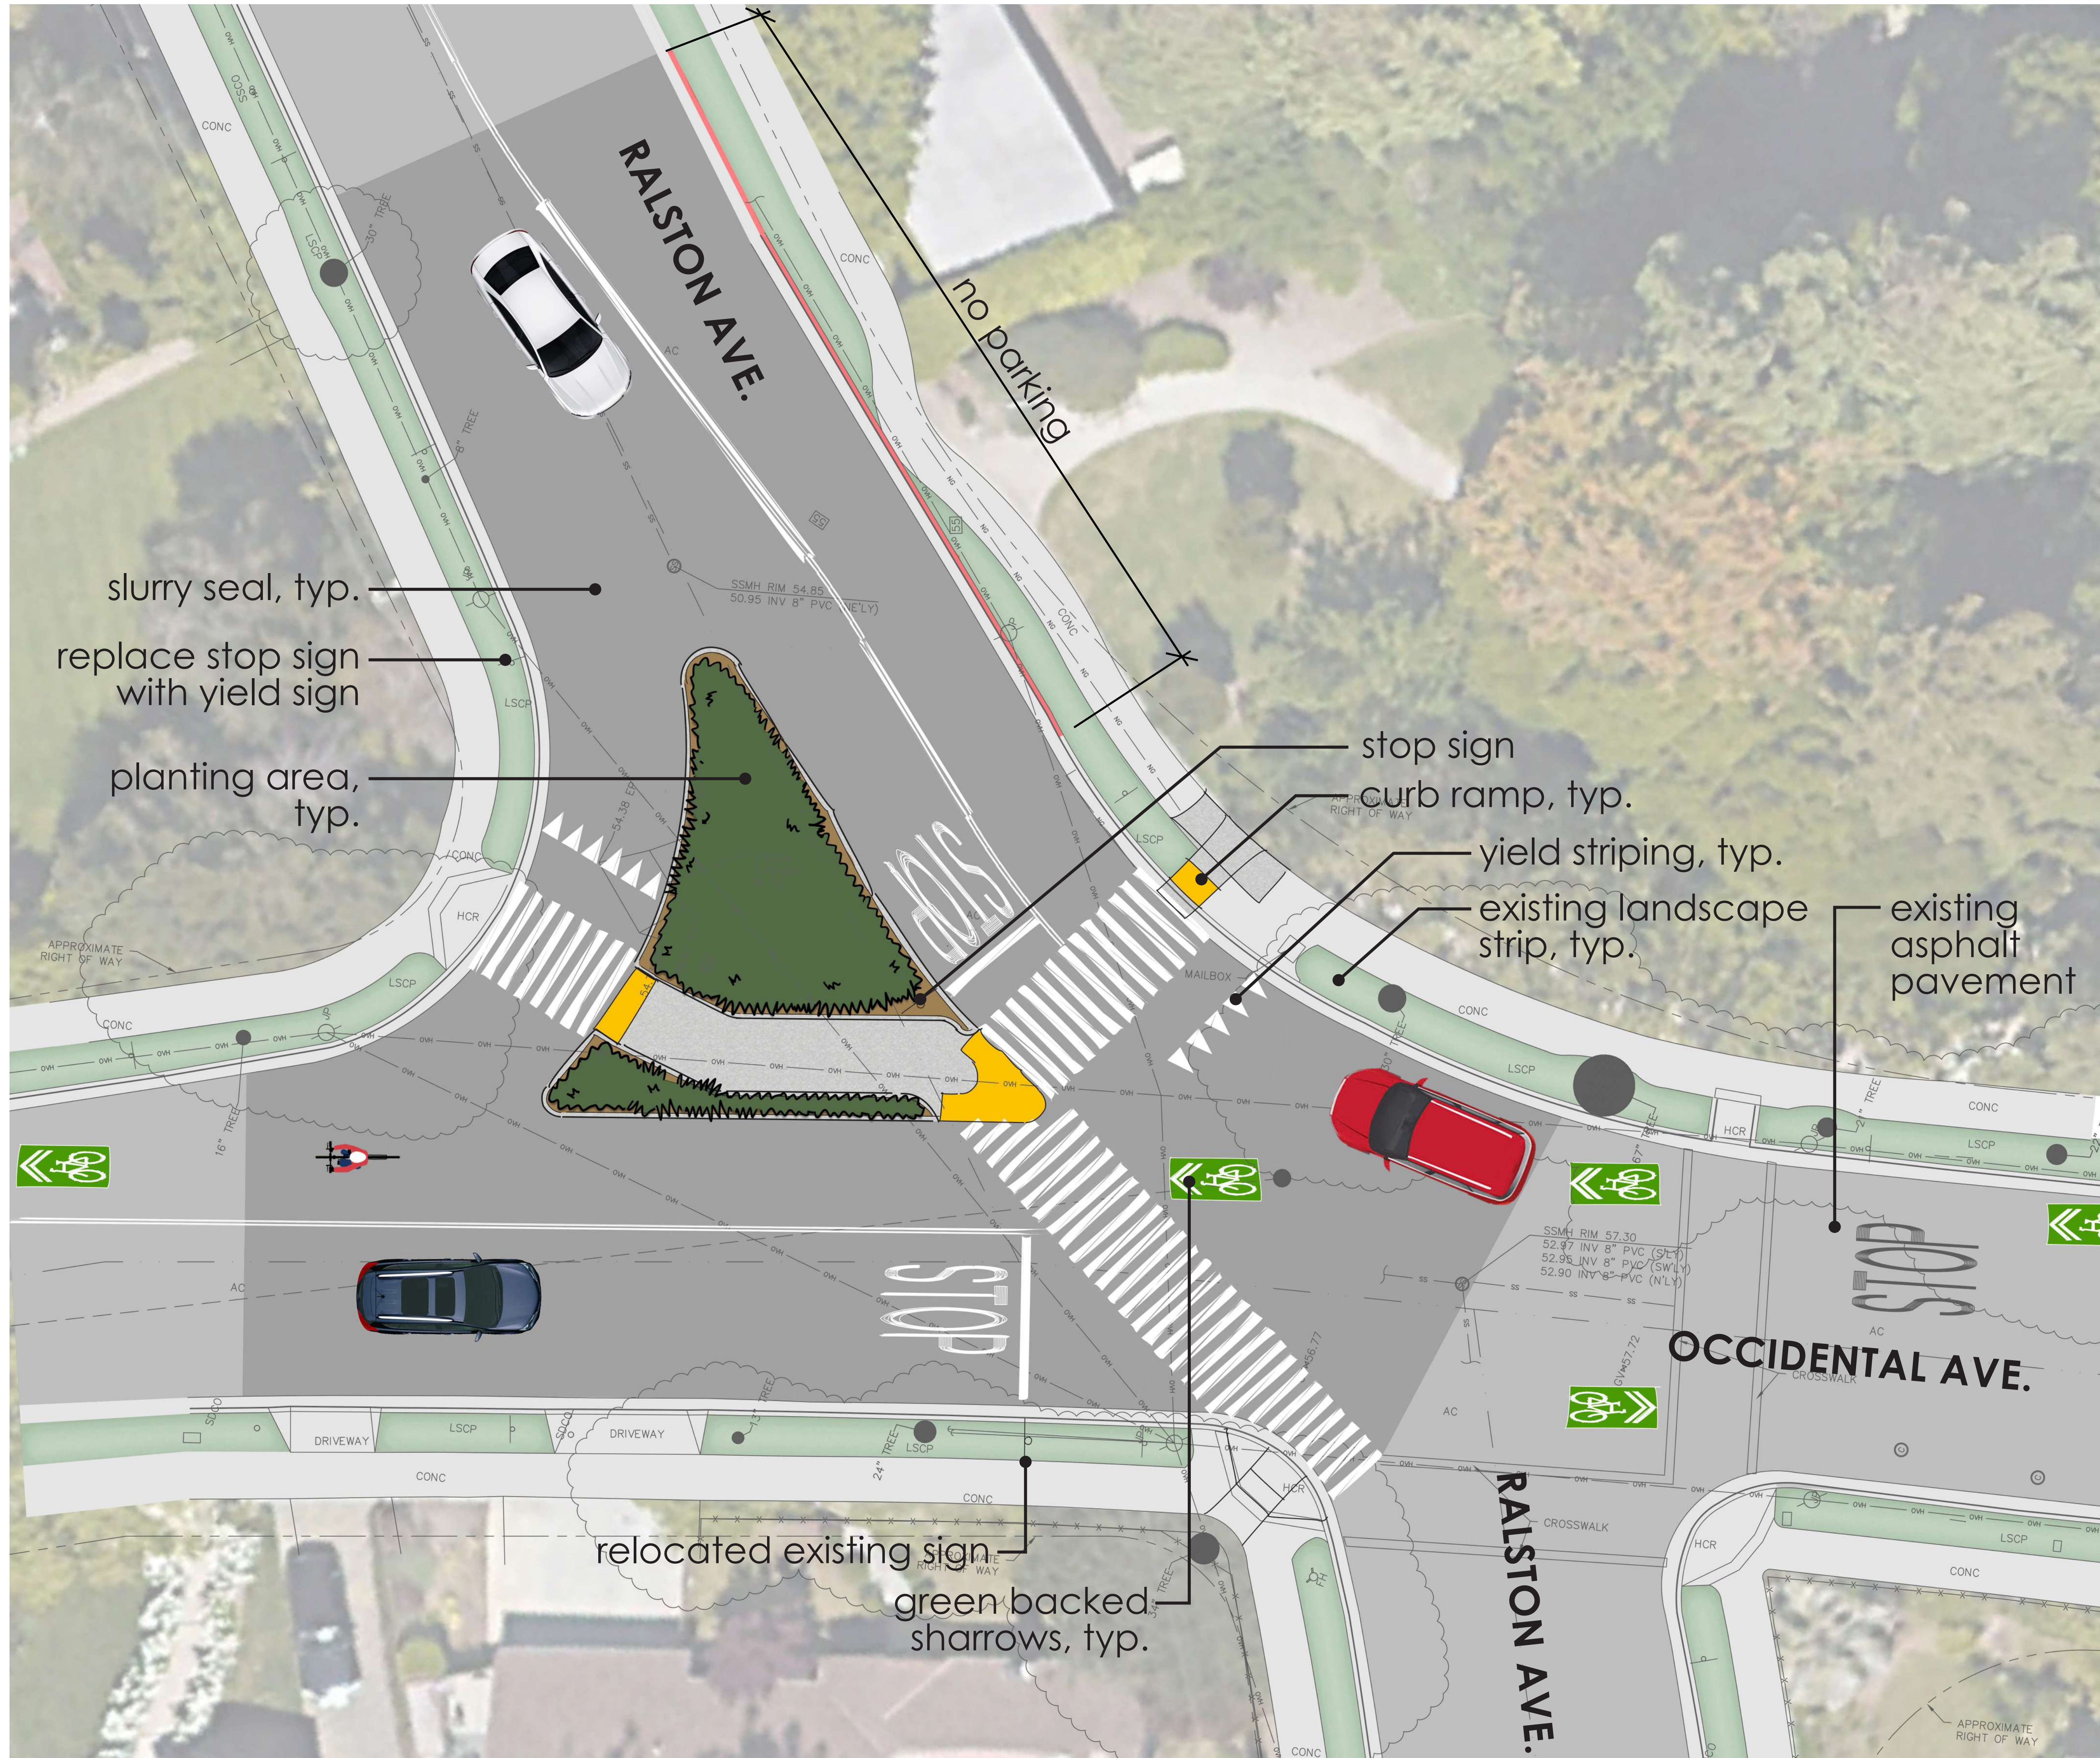

PLANT IMAGES



KEY MAP

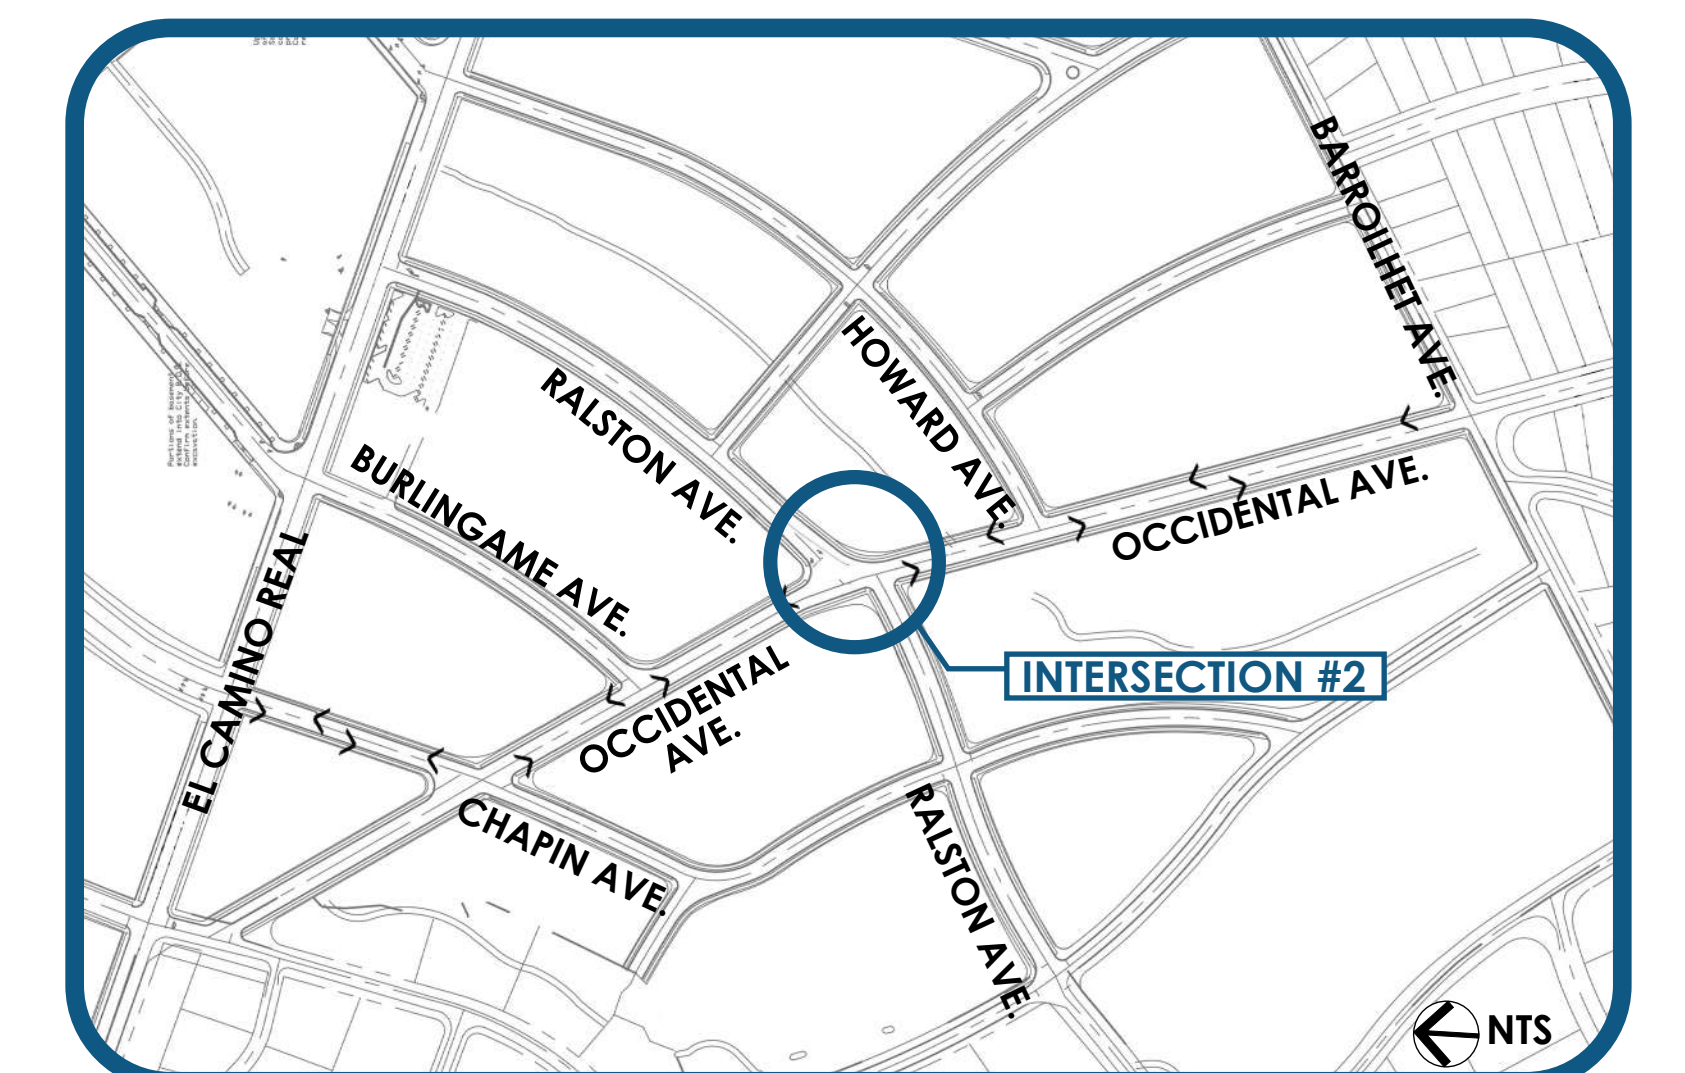


PRELIMINARY DESIGN PLAN
RALSTON AVE. & OCCIDENTAL AVE.

OCCIDENTAL AVE. BIKE & PEDESTRIAN IMPROVEMENTS

BURLINGAME, CALIFORNIA



BKF ENGINEERS
CALLANDER ASSOCIATES

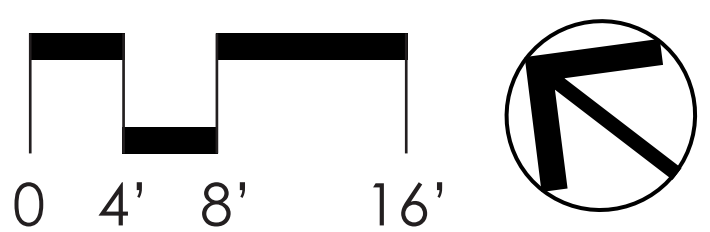

November 15, 2023

QUESTIONS?



BKF ENGINEERS
CALLANDER ASSOCIATES

OCCIDENTAL AVE. BIKE & PEDESTRIAN IMPROVEMENTS
BURLINGAME, CALIFORNIA